

7/22/2022 8:35 AM C:\USERS\ACICCA\Desktop\1 GROUP DESIGNS\146 E MAIN\04_0720_2022_RENDERINGS\0720_2022_CURRENT_RENDERING.DWG



SOUTHEAST ELEVATION



NORTHWEST ELEVATION




SOUTHWEST ELEVATION



NORTHEAST ELEVATION

NO.	DATE	DESCRIPTION	BY
1	03/29/2022	PLANNING BOARD SUBMISSION	AC
2	04/08/2022	REVISIONS	AC
3	07/20/2022	REVISIONS	AC

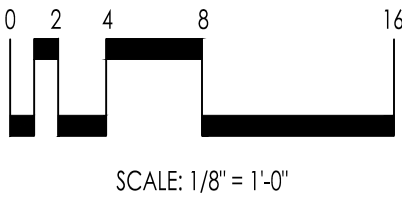

PROJECT NAME:

Restaurant
146 East Main Street
Pawling, NY 12564


07/20/2022

DRAWING NAME:


**PROPOSED
EXTERIOR VIEWS**

DRAWING NUMBER:

R-1

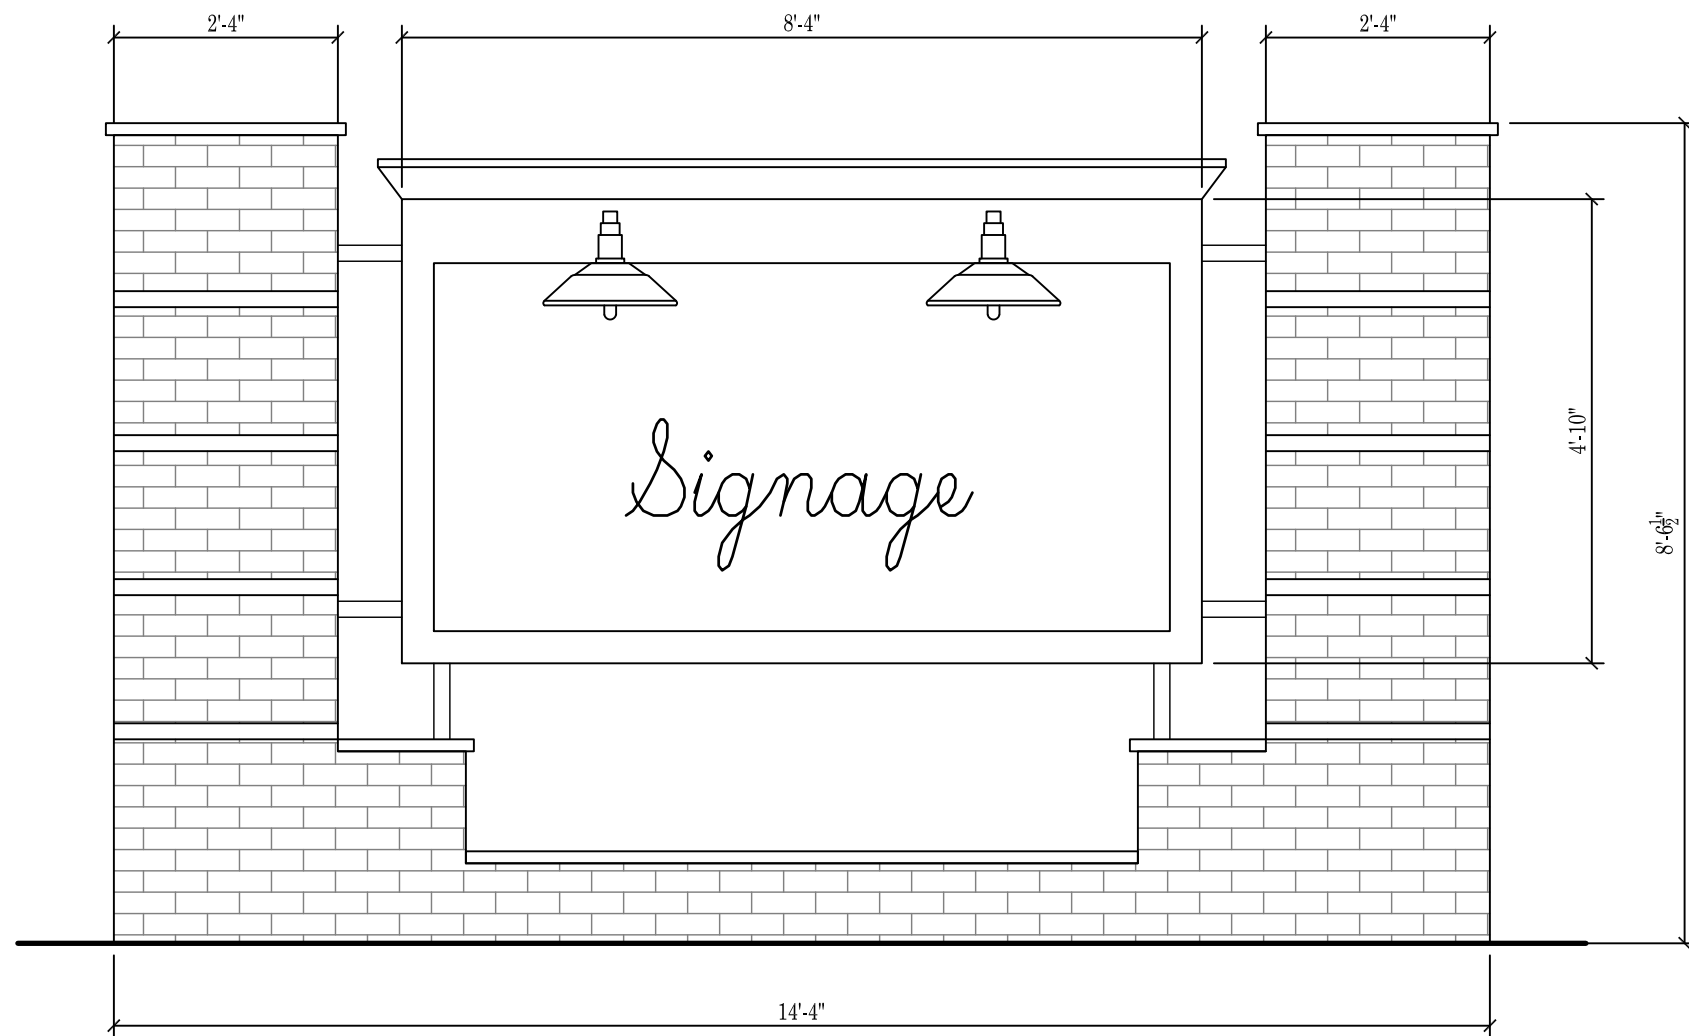

SIGNAGE FRONT VIEW

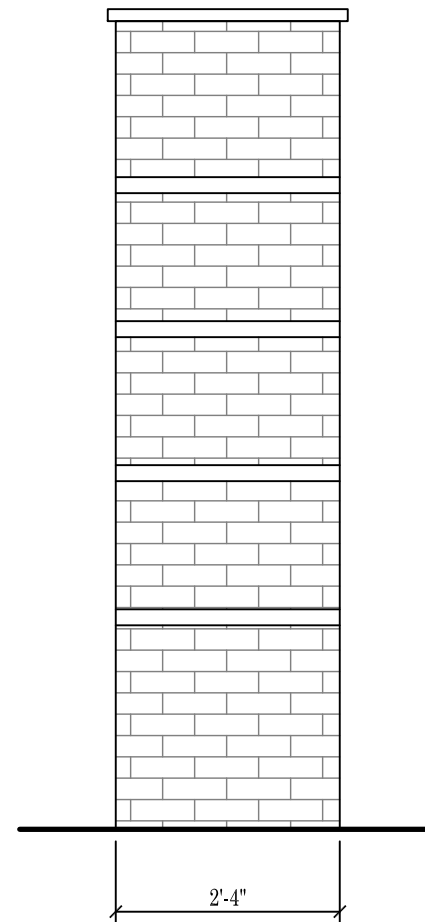

SIGNAGE SIDE VIEW