




1 PROPOSED FIRST FLOOR PLAN
SCALE: 1/8" = 1'-0"

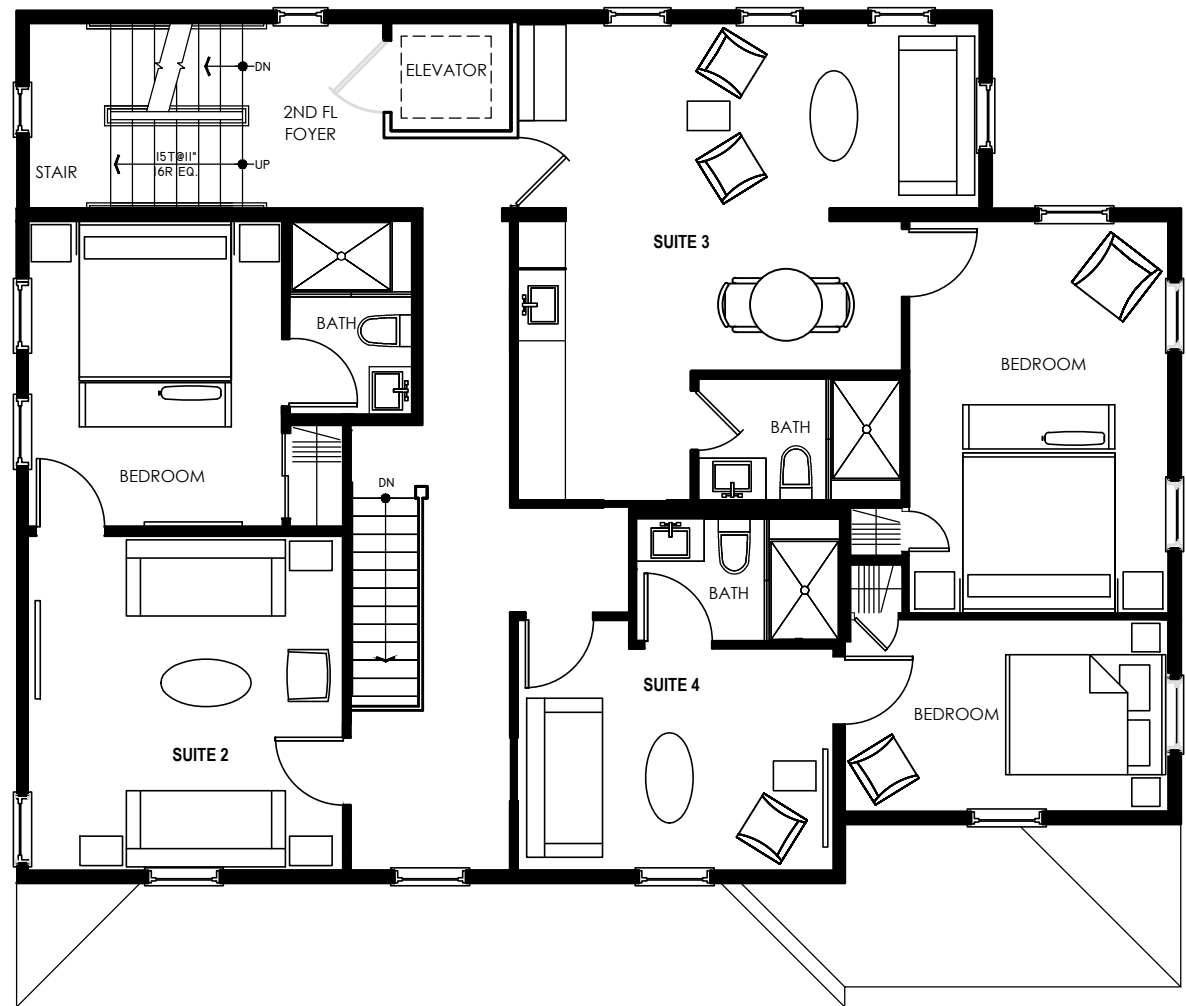

2 PROPOSED SECOND FLOOR PLAN
SCALE: 1/8" = 1'-0"

1

FLOOR PLAN 1 AND 2- OPTION 1

SCALE: 1/8" = 1'-0"

O'NEIL LANGAN
ARCHITECTS, P.C.
15 WEST 37TH STREET
15TH FLOOR
NEW YORK, NY 10018
PHONE: 212-379-3678
FAX: 212-379-3671

1 MEMORIAL AVENUE | PAWLING, NY

PROJECT NO.: XXXX
DATE: JAN. 30TH. 2024
SCALE: AS NOTED
SHEET NO:

A-1